



Color & Material Schedule


- (A) .125 aluminum cabinet with radius faces, 800 M. A. high-output fluorescent internal illumination and painted with semigloss Matthews Black acrylic polyurethane enamel.
- (B) Graphics routed out of cabinet face and backed up with #7328 White acrylic overlaid with 1200 dpi 8 year high performance digital vinyl print.
- (C) 3/4" push-thru clear acrylic dimensional letters with 3M #3630-20 White translucent vinyl overlay.
- (D) Copy routed out of cabinet face and backed up with #7328 White acrylic.
- (E) Pour-in-place smooth concrete columns painted with eggshell white.
- (F) 1 1/2" Aluminum frame painted Medium Grey semi-gloss enamel.
- (G) 1/4" wire mesh painted Medium Grey semi-gloss enamel.

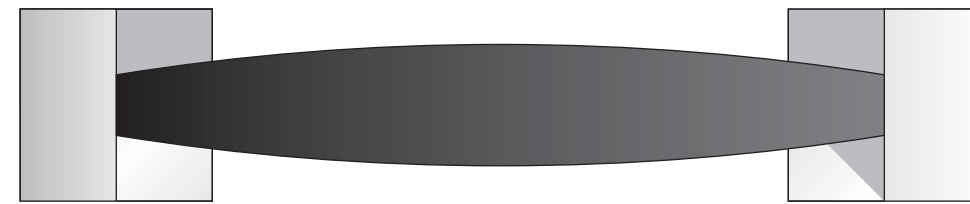

Top View

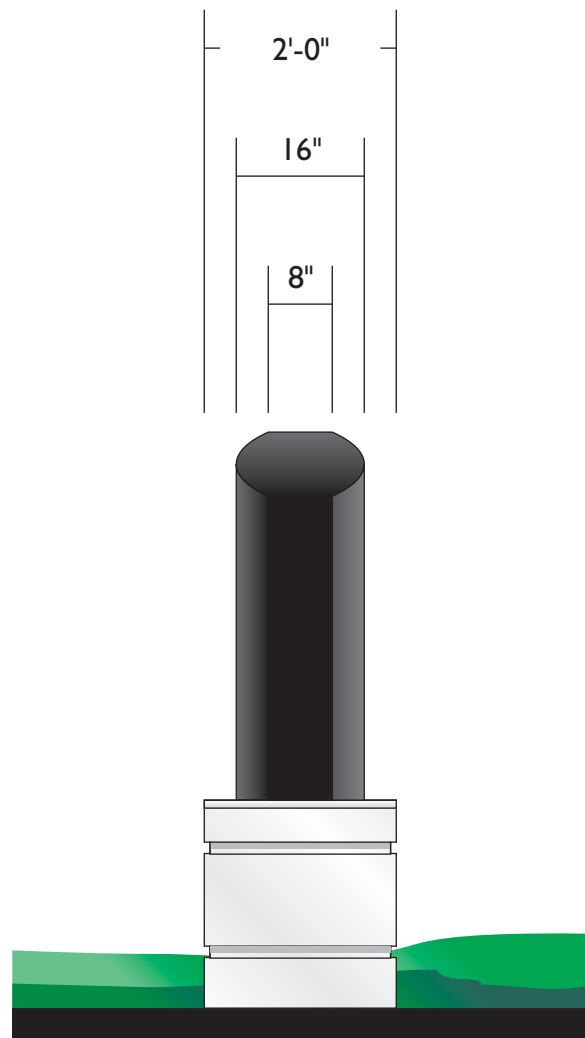

End View

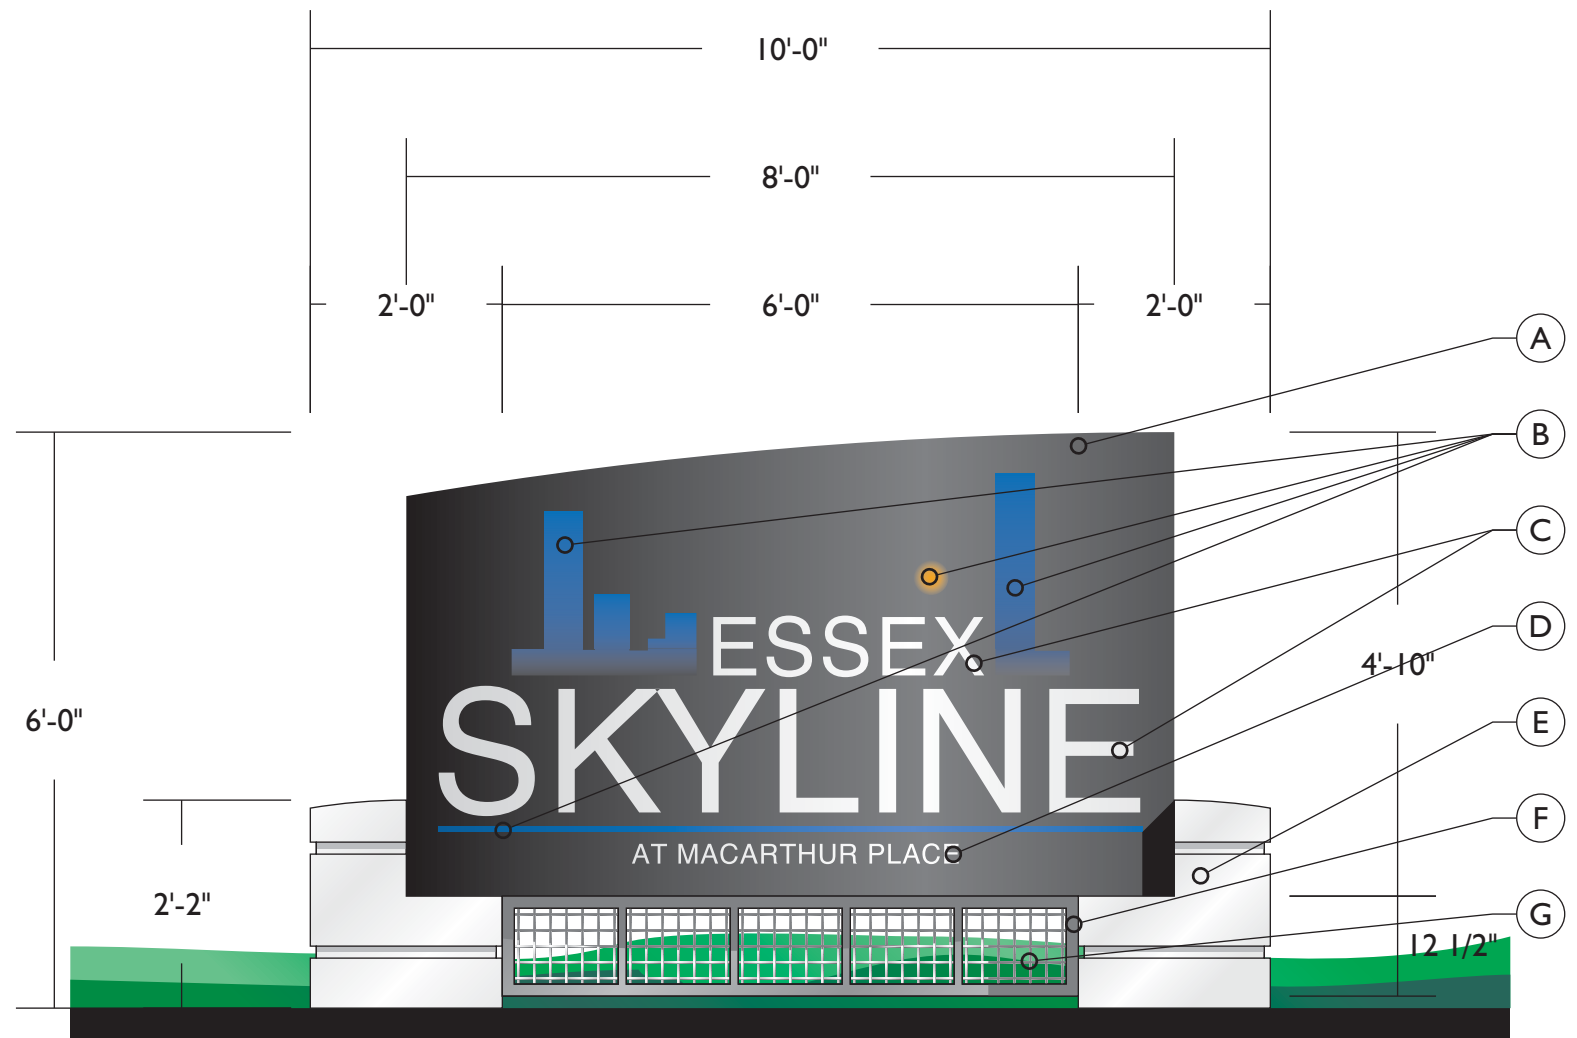

New Double Face (Sign A) and Single Face (Sign B) Monument Signs

Scale: 1/2" = 1'-0"



Landmark Signs

"We're Here for You!"

1515 MacArthur Blvd. #16
 Costa Mesa, CA 92626
 www.landmarksigns.net
 Cal. Cont. Lic. #507915
 Fax: 714.540.9443
Call: 714.540.7054

This is an original, unpublished drawing created by Landmark Signs in conjunction with a project being planned for a specific client. It is not to be copied, reproduced or exhibited in any fashion, to or by anyone outside of that client's organization, in whole or in part, without the express written authorization of Landmark Signs.

Project name **Essex Skyline at MacArthur Place**
 Address **9 & 13 MacArthur Place**
 City, State, Zip **Santa Ana, CA**
 Approved by _____
 Signature _____
 Date _____
 Representing _____

Rev. 1 03.05.10/JM/Building Top Sign
 Rev. 2 _____
 Rev. 3 _____
 Rev. 4 _____
 Rev. 5 _____
 Rev. 6 _____
 Rev. 7 _____

Job # _____
 Designer **JMY**
 Salesperson **MYRES**
 Scale **NOTED**
 Date **03.30.10**
 Design # **10.1012**
 Page **4 OF 8**



MacArthur Place Elevation with New Double Face Monument Sign A

1515 MacArthur Blvd. #16
 Costa Mesa, CA 92626
www.landmarksigns.net
 Cal. Cont. Lic. #507915
 Fax: 714.540.9443
Call: 714.540.7054

This is an original, unpublished drawing created by Landmark Signs in conjunction with a project being planned for a specific client. It is not to be copied, reproduced or exhibited in any fashion, to or by anyone outside of that client's organization, in whole or in part, without the express written authorization of Landmark Signs.

Project name **Essex Skyline at MacArthur Place**
 Address **9 & 13 MacArthur Place**
 City, State, Zip **Santa Ana, CA**
 Approved by _____
 Signature _____
 Date _____
 Representing _____

Rev. 1 03.05.10/JM/Building Top Sign
 Rev. 2 _____
 Rev. 3 _____
 Rev. 4 _____
 Rev. 5 _____
 Rev. 6 _____
 Rev. 7 _____

Job # _____
 Designer **JMY**
 Salesperson **MYRES**
 Scale **NOTED**
 Date **03.30.10**
 Design # **10.1012**
 Page **5 OF 8**



**Landmark
Signs**

"We're Here for You!"



MacArthur Place & Hutton Corner Elevation with New Single Face Monument Sign B



**Landmark
Signs**

"We're Here for You!"

1515 MacArthur Blvd. #16
Costa Mesa, CA 92626
www.landmarksigns.net
Cal. Cont. Lic. #507915
Fax: 714.540.9443
Call: 714.540.7054

This is an original, unpublished drawing created by Landmark Signs in conjunction with a project being planned for a specific client. It is not to be copied, reproduced or exhibited in any fashion, to or by anyone outside of that client's organization, in whole or in part, without the express written authorization of Landmark Signs.

Project name **Essex Skyline at MacArthur Place**
Address **9 & 13 MacArthur Place**
City, State, Zip **Santa Ana, CA**
Approved by _____
Signature _____
Date _____
Representing _____

Rev. 1 03.05.10/JM/Building Top Sign
Rev. 2 _____
Rev. 3 _____
Rev. 4 _____
Rev. 5 _____
Rev. 6 _____
Rev. 7 _____

Job # _____
Designer **JMY**
Salesperson **MYRES**
Scale **NOTED**
Date **03.30.10**
Design # **10.1012**
Page **6 OF 8**