

New Double-Face Monument Sign

Scale: 1/2" = 1'-0"

End View

Color & Material Schedule


- A. Raised graphic surface with a 1-Shot Orange Gloss Sign Lettering Enamel finish.
- B. Raised graphic surface with a 1-Shot Process Green Gloss Sign Lettering Enamel finish.
- C. Raised graphic surface with a 1-Shot Dark Brown Gloss Sign Lettering Enamel finish.
- D. High-performance White applied vinyl letters.
- E. Sloan LED Highliner downlighting fixtures.
- F. 2" x 3" rough-sawn Redwood.
- G. 2" x 6" rough-sawn Redwood.
- H. 2" nominal Clear All-heart redwood sandblasted surface with a Satin White solid wood stain.
- I. 4" steel square tube posts, imbedded in concrete & covered with 1" x 6" rough-sawn Redwood.
- J. Aluminum frame and cover bases, overlaid with Carlton Fieldstone Summer Tan faux stone.



This is an original, heretofore unpublished drawing created by Landmark Signs, Inc., in conjunction with a project in planning for a specific client. As such, it is protected by Copyright Law from the date of origin on this page. It is not to be copied, reproduced, or exhibited by any method or through any medium to anyone outside of the client's organization in whole or in part without the express written authorization of Landmark Signs, Inc. Violators of these requirements may be prosecuted by Landmark Signs, Inc. and held liable for any damages that result from those actions.

Project	The Groves of Tustin	R1	01.05.15 / Client changes	Cont. No.	N/A
Address	1262 Bryan Ave.	R2	01.06.15 / Night View	Rep.	Myres
City, State, Zip	Tustin, CA	R3	01.13.15 / Rev. Mon., add Direct.	Designer	JMM
Approved by		R4	01.30.2015/ Wood & Stone Mon	Scale	Noted
Signature		R5	02.12.15/ New Directional	Date	11.03.2014
Date		R6		Design No.	14.022
Company		R7		Page	1 of 3

www.landmarksignsinc.com
 2456 N. Glassell St., Suite A
 Orange, CA 92865
 Cont. Lic. No. 507915
 Fax: 714.637.9902
714.637.9900

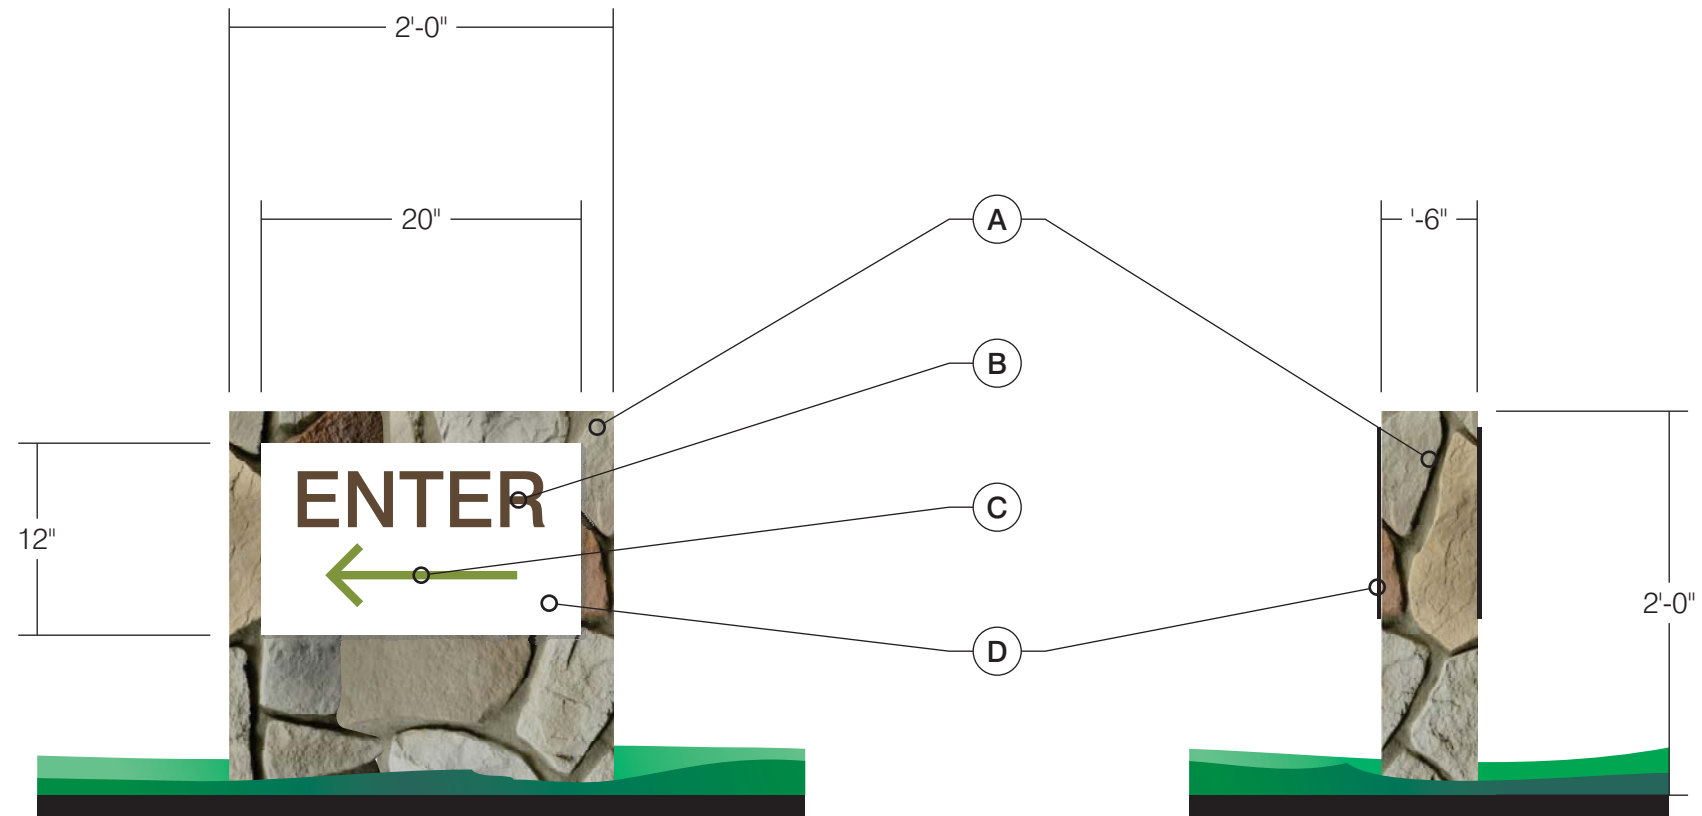

New Double-Face Directional Sign

Scale: 1" = 1'-0"

End View

Color & Material Schedule

- A. Aluminum frame and cover base, overlaid with Carlton Fieldstone Summer Tan faux stone.
- B. 3M #7725-19 Deep Mahogany Brown high-performance applied vinyl.
- C. 3M #7725-196 Apple Green high-performance applied vinyl.
- D. 6MM White Dibond panel.



**LANDMARK
SIGNS
INC.**

We're Here For You.

This is an original, heretofore unpublished drawing created by Landmark Signs, Inc., in conjunction with a project in planning for a specific client. As such, it is protected by Copyright Law from the date of origin on this page. It is not to be copied, reproduced, or exhibited by any method or through any medium to anyone outside of the client's organization in whole or in part without the express written authorization of Landmark Signs, Inc. Violators of these requirements may be prosecuted by Landmark Signs, Inc. and held liable for any damages that result from those actions.

Project	The Groves of Tustin	R1	01.05.15 / Client changes	Cont. No.	N/A
Address	1262 Bryan Ave.	R2	01.06.15 / Night View	Rep.	Myres
City, State, Zip	Tustin, CA	R3	01.13.15 / Rev. Mon., add Direct.	Designer	JMM
Approved by		R4	01.30.2015/ Wood & Stone Mon	Scale	Noted
Signature		R5	02.12.15/ New Directional	Date	11.03.2014
Date		R6		Design No.	14.022
Company		R7		Page	2 of 3

www.landmarksignsinc.com
 2456 N. Glassell St., Suite A
 Orange, CA 92865
 Cont. Lic. No. 507915
 Fax: 714.637.9902
714.637.9900



New Double-Face Monument Sign



**LANDMARK
SIGNS
INC.**

We're Here For You.

This is an original, heretofore unpublished drawing created by Landmark Signs, Inc., in conjunction with a project in planning for a specific client. As such, it is protected by Copyright Law from the date of origin on this page. It is not to be copied, reproduced, or exhibited by any method or through any medium to anyone outside of the client's organization in whole or in part without the express written authorization of Landmark Signs, Inc. Violators of these requirements may be prosecuted by Landmark Signs, Inc. and held liable for any damages that result from those actions.

Project	The Groves of Tustin	R1	01.05.15 / Client changes	Cont. No.	N/A
Address	1262 Bryan Ave.	R2	01.06.15 / Night View	Rep.	Myres
City, State, Zip	Tustin, CA	R3	01.13.15 / Rev. Mon., add Direct.	Designer	JMM
Approved by		R4	01.30.2015/ Wood & Stone Mon	Scale	Noted
Signature		R5	02.12.15/ New Directional	Date	11.03.2014
Date		R6		Design No.	14.022
Company		R7		Page	3 of 3

www.landmarksignsinc.com
 2456 N. Glassell St., Suite A
 Orange, CA 92865
 Cont. Lic. No. 507915
 Fax: 714.637.9902
714.637.9900