

New Double and Single Face Internally Lighted Monument Signs A & B

Scale: 3/4" = 1'-0"

End View

Color & Material Schedule

- A. Routed out copy over Matthews Satin Dark Brown acrylic polyurethane enamel finished surface.
- B. Copy routed out of silhouette feature (see G).
- C. 1/2" FCO Brushed Aluminum Letters, pin mounted 1 1/2" from surface.
- D. 1/2" White acrylic push-thru copy.
- E. .090 Aluminum dividerless tenant panel, routed out for copy & finished with Matthews Satin Black acrylic polyurethane enamel.
- F. .090 Aluminum cabinet finished with Matthews Satin Dark Blue acrylic polyurethane enamel and uplighted with recessed LED strip fixture.
- G. 1/4" Aluminum silhouette feature finished with Matthews Stone Beige acrylic polyurethane enamel.
- H. .090 Aluminum cabinet finished with Matthews Black acrylic polyurethane enamel, and internally illuminated with T-8 800 M. A. high-output fluorescent lighting.
- I. 1 1/2" rectangular tube aluminum score features finished with Matthews Brushed Aluminum acrylic polyurethane enamel, above and below multi tenant cabinet (see H).
- J. .090 Aluminum base finished with Matthews Satin Dark Brown acrylic polyurethane enamel.



**LANDMARK
SIGNS
INC.**

We're Here For You.

This is an original, heretofore unpublished drawing created by Landmark Signs, Inc., in conjunction with a project in planning for a specific client. As such, it is protected by Copyright Law from the date of origin on this page. It is not to be copied, reproduced, or exhibited by any method or through any medium to anyone outside of the client's organization in whole or in part without the express written authorization of Landmark Signs, Inc. Violators of these requirements may be prosecuted by Landmark Signs, Inc. and held liable for any damages that result from those actions.

Project	Transpark Office Center	R1	Cont. No.	N/A
Address	2910-2990 Inland Empire Blvd.	R2	Rep.	Myres
City, State, Zip	Ontario, CA	R3	Designer	JMM
Approved by		R4	Scale	Noted
Signature		R5	Date	01.29.2016
Date		R6	Design No.	16.006
Company		R7	Page	1 of 5

www.landmarksignsinc.com
 2456 N. Glassell St., Suite A
 Orange, CA 92865
 Cont. Lic. No. 507915
 Fax: 714.637.9902
714.637.9900



New Double-Face Internally Lighted Monument Sign



**LANDMARK
SIGNS
INC.**

We're Here For You.

This is an original, heretofore unpublished drawing created by Landmark Signs, Inc., in conjunction with a project in planning for a specific client. As such, it is protected by Copyright Law from the date of origin on this page. It is not to be copied, reproduced, or exhibited by any method or through any medium to anyone outside of the client's organization in whole or in part without the express written authorization of Landmark Signs, Inc. Violators of these requirements may be prosecuted by Landmark Signs, Inc. and held liable for any damages that result from those actions.

Project	Transpark Office Center	R1	Cont. No.	N/A
Address	2910-2990 Inland Empire Blvd.	R2	Rep.	Myres
City, State, Zip	Ontario, CA	R3	Designer	JMM
Approved by		R4	Scale	Noted
Signature		R5	Date	01.29.2016
Date		R6	Design No.	16.006
Company		R7	Page	2 of 5

www.landmarksignsinc.com
 2456 N. Glassell St., Suite A
 Orange, CA 92865
 Cont. Lic. No. 507915
 Fax: 714.637.9902
714.637.9900



New Double-Face Internally Lighted Monument Sign - Alternate Color




**LANDMARK
SIGNS
INC.**

We're Here For You.

This is an original, heretofore unpublished drawing created by Landmark Signs, Inc., in conjunction with a project in planning for a specific client. As such, it is protected by Copyright Law from the date of origin on this page. It is not to be copied, reproduced, or exhibited by any method or through any medium to anyone outside of the client's organization in whole or in part without the express written authorization of Landmark Signs, Inc. Violators of these requirements may be prosecuted by Landmark Signs, Inc. and held liable for any damages that result from those actions.

Project	Transpark Office Center	R1	Cont. No.	N/A
Address	2910-2990 Inland Empire Blvd.	R2	Rep.	Myres
City, State, Zip	Ontario, CA	R3	Designer	JMM
Approved by		R4	Scale	Noted
Signature		R5	Date	01.29.2016
Date		R6	Design No.	16.006
Company		R7	Page	3 of 5

www.landmarksignsinc.com
 2456 N. Glassell St., Suite A
 Orange, CA 92865
 Cont. Lic. No. 507915
 Fax: 714.637.9902
714.637.9900

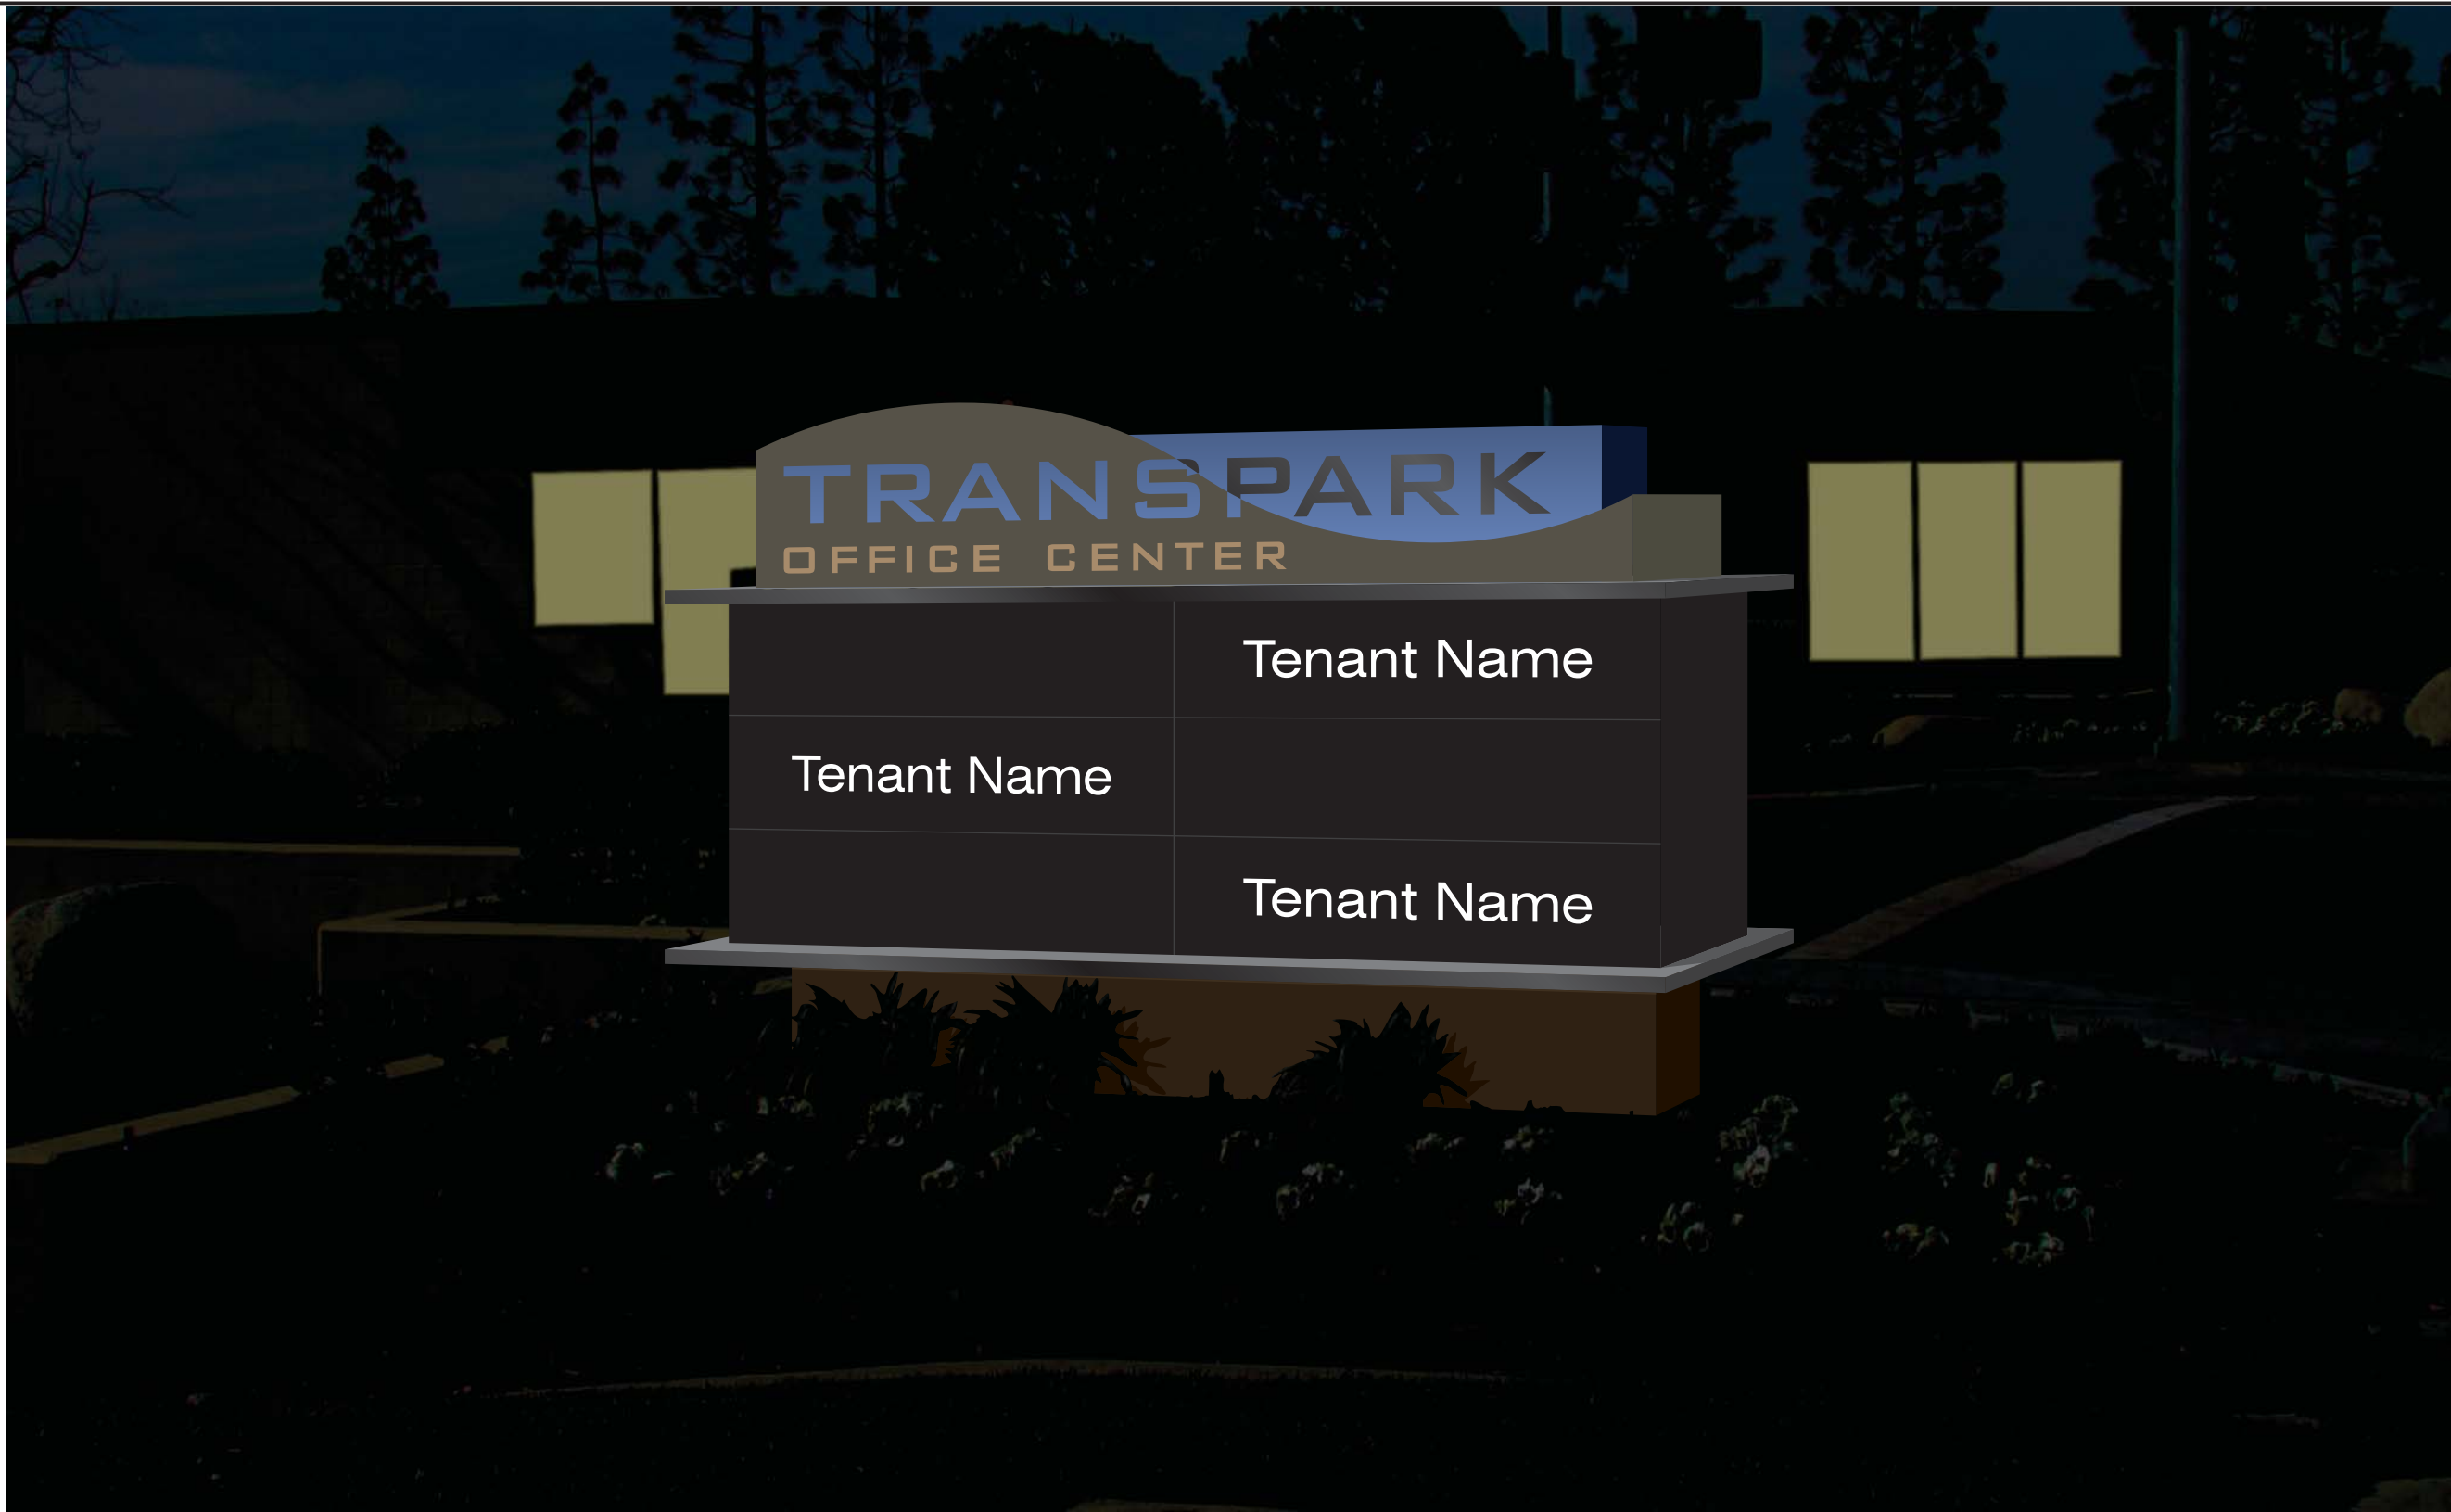

New Double-Face Internally Lighted Monument Sign - Simulated Night View



**LANDMARK
SIGNS
INC.**


We're Here For You.

This is an original, heretofore unpublished drawing created by Landmark Signs, Inc., in conjunction with a project in planning for a specific client. As such, it is protected by Copyright Law from the date of origin on this page. It is not to be copied, reproduced, or exhibited by any method or through any medium to anyone outside of the client's organization in whole or in part without the express written authorization of Landmark Signs, Inc. Violators of these requirements may be prosecuted by Landmark Signs, Inc. and held liable for any damages that result from those actions.

Project Transpark Office Center R1 _____
 Address 2910-2990 Inland Empire Blvd. R2 _____
 City, State, Zip Ontario, CA R3 _____
 Approved by _____ R4 _____
 Signature _____ R5 _____
 Date _____ R6 _____
 Company _____ R7 _____

Cont. No. N/A
 Rep. Myres
 Designer JMM
 Scale Noted
 Date 01.29.2016
 Design No. 16.006
 Page 4 of 5

www.landmarksignsinc.com
 2456 N. Glassell St., Suite A
 Orange, CA 92865
 Cont. Lic. No. 507915
 Fax: 714.637.9902
714.637.9900

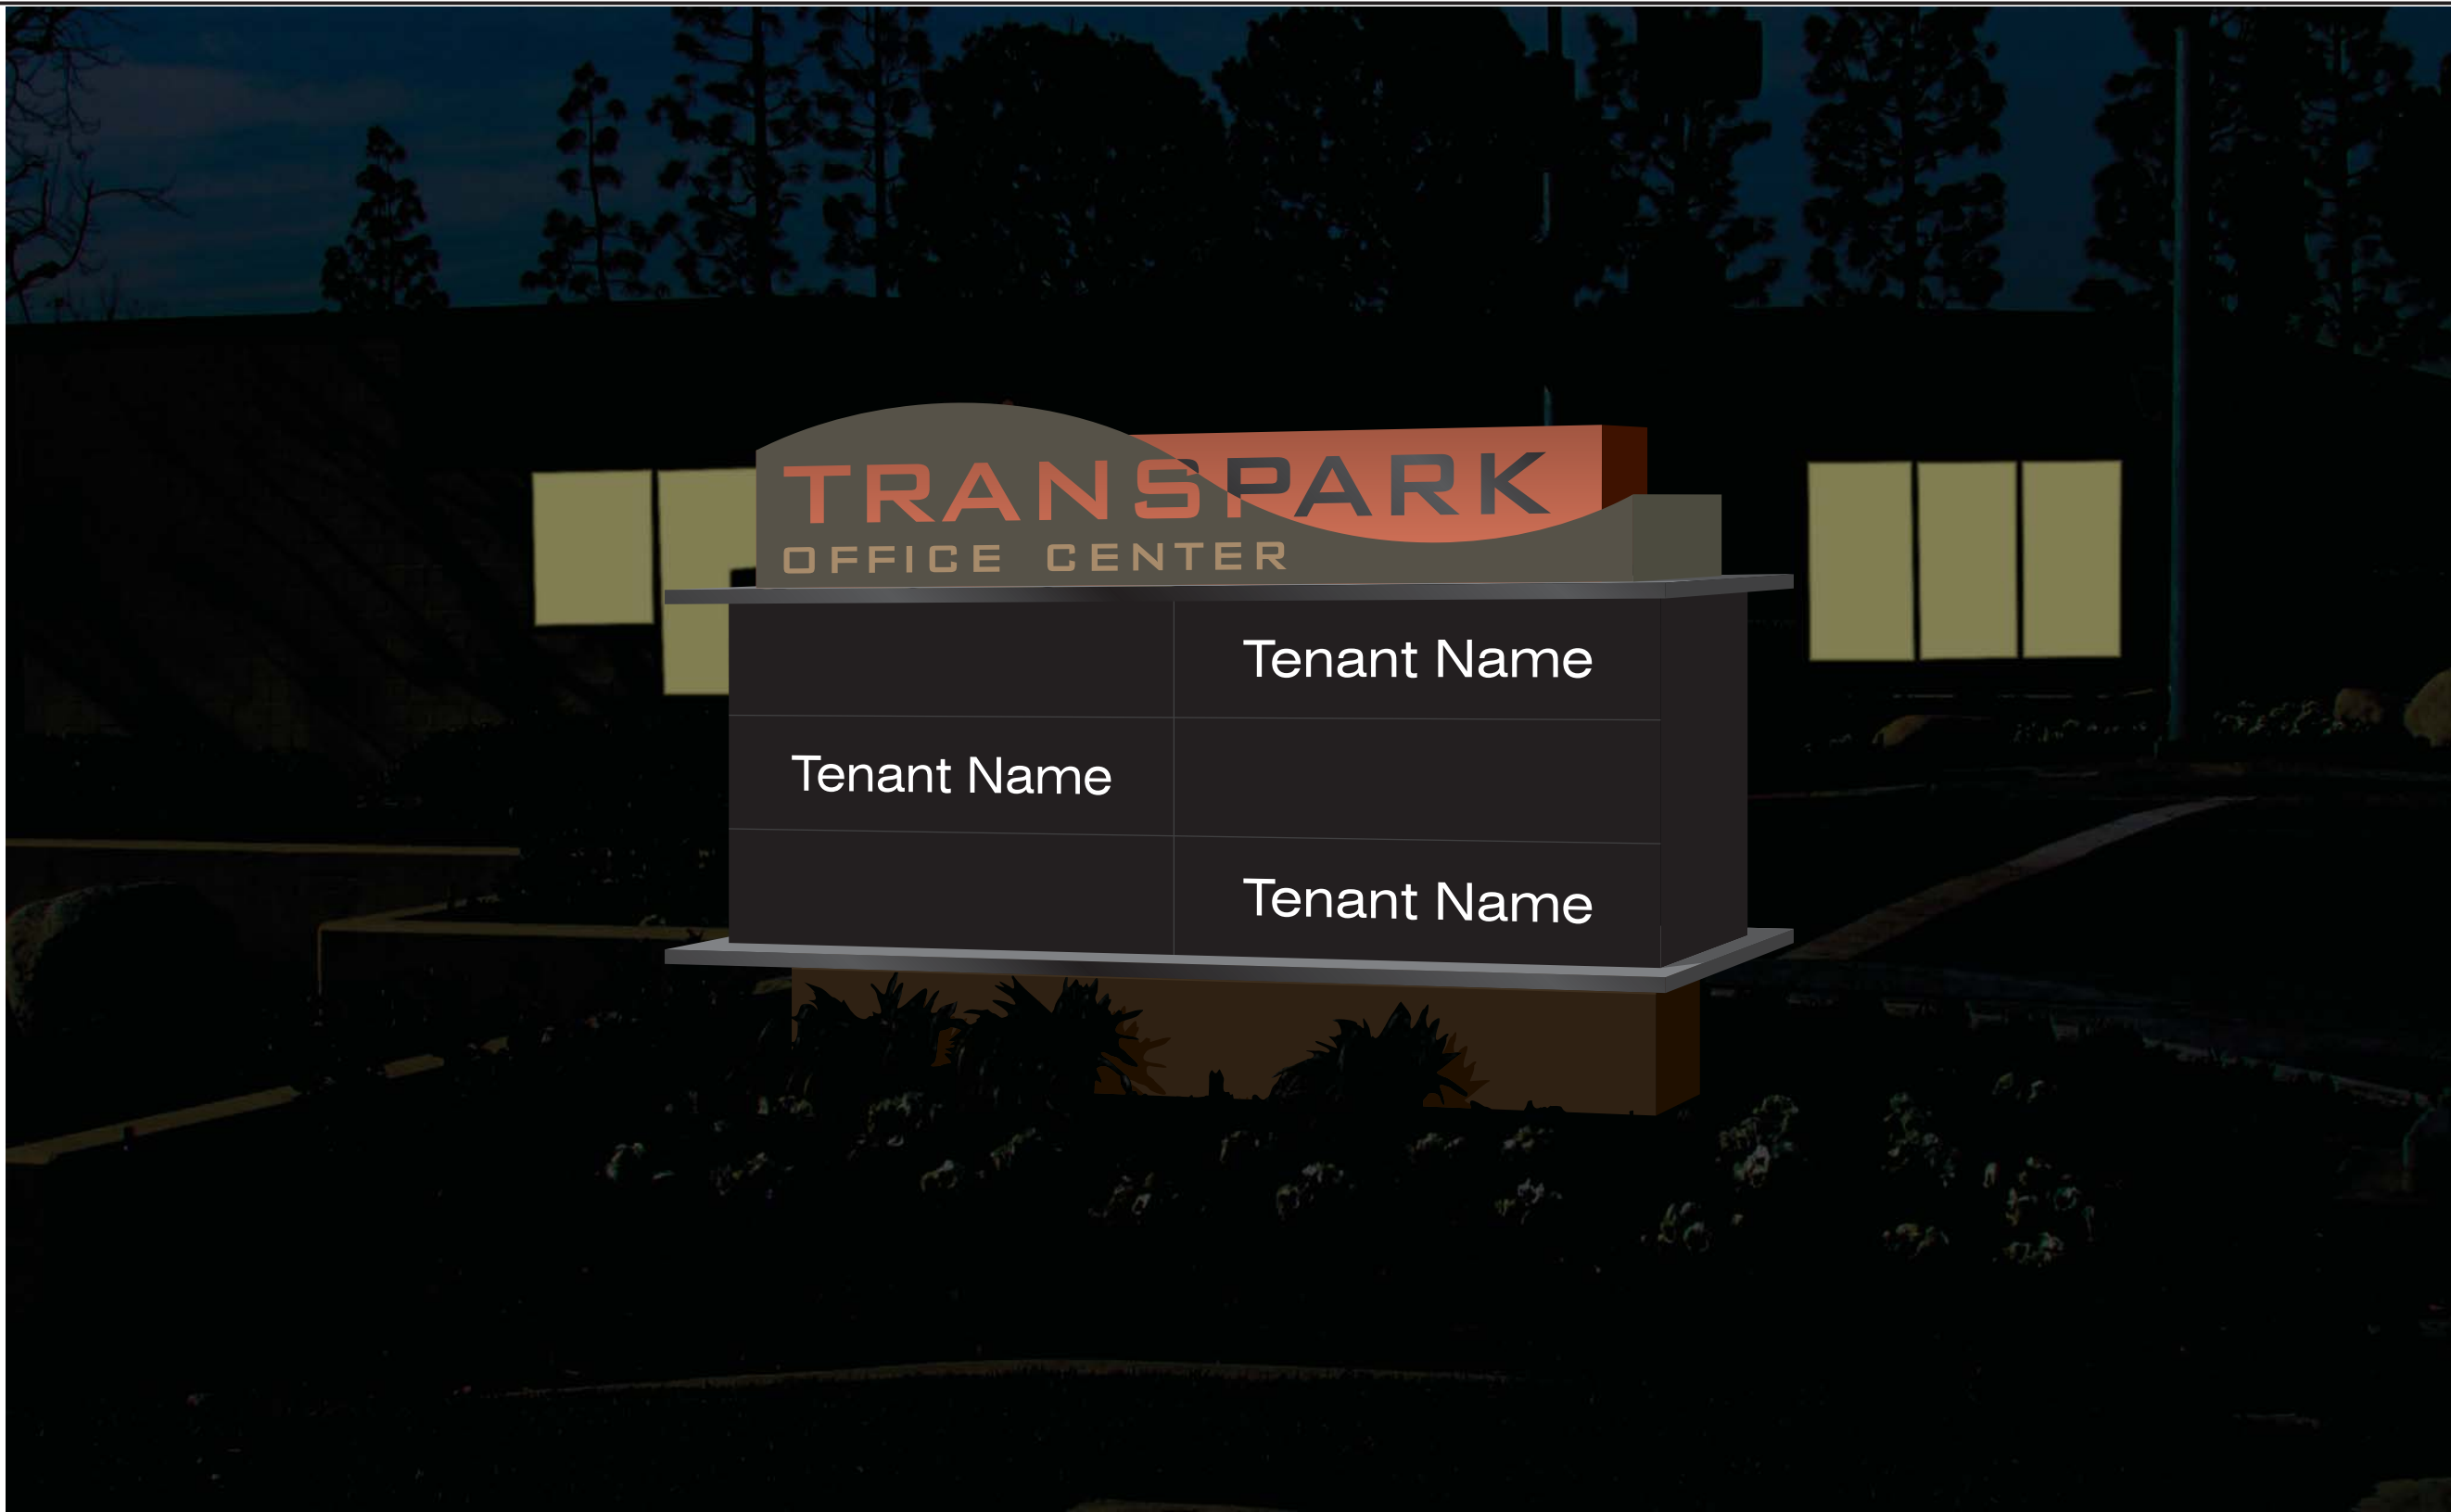

New Double-Face Internally Lighted Monument Sign - Alternate Color Simulated Night View



**LANDMARK
SIGNS
INC.**

We're Here For You.

This is an original, heretofore unpublished drawing created by Landmark Signs, Inc., in conjunction with a project in planning for a specific client. As such, it is protected by Copyright Law from the date of origin on this page. It is not to be copied, reproduced, or exhibited by any method or through any medium to anyone outside of the client's organization in whole or in part without the express written authorization of Landmark Signs, Inc. Violators of these requirements may be prosecuted by Landmark Signs, Inc. and held liable for any damages that result from those actions.

Project	Transpark Office Center	R1	Cont. No.	N/A
Address	2910-2990 Inland Empire Blvd.	R2	Rep.	Myres
City, State, Zip	Ontario, CA	R3	Designer	JMM
Approved by		R4	Scale	Noted
Signature		R5	Date	01.29.2016
Date		R6	Design No.	16.006
Company		R7	Page	5 of 5

www.landmarksignsinc.com
 2456 N. Glassell St., Suite A
 Orange, CA 92865
 Cont. Lic. No. 507915
 Fax: 714.637.9902
714.637.9900